

Loading Dock

Fly Rail

Light Shop

Fly Rail

To Downstairs

Fly Rail

Scene Shop

3E

3E

2E

2E

1E

1E

Curtain Winch

SM Control

To Hall

To Hall

The Little Theatre of Alexandria



To Street

Plate:
1
of 3

Groundplan

600 Wolfe Street,
Alexandria, VA 22314
Business Office: 703-683-5778
Box Office: 703-683-0496
Fax: 703-683-1378
www.thelittletheatre.com

Drawn By: Sean P. Crowley
(sean@seancrowley.net)


Scale
1/4"=1'-0"

Drawn:
10 Aug 2005

SR Torm

SL Torm

€

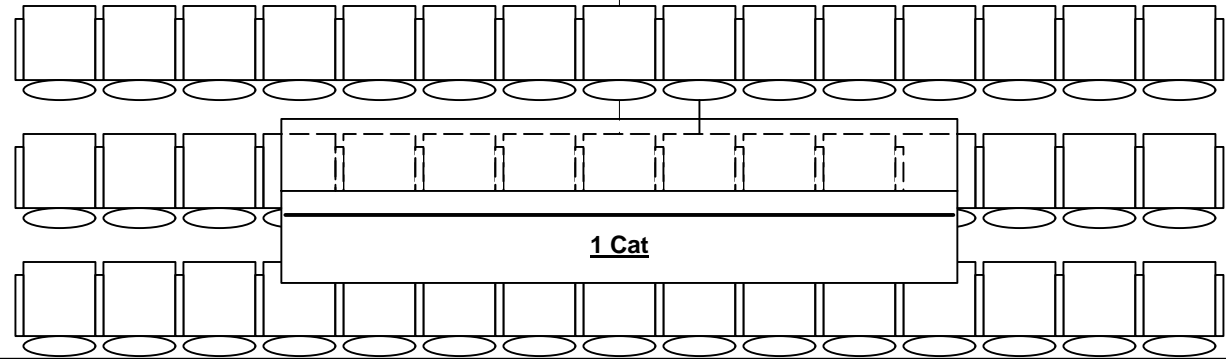

1 Cat