

The Little Theatre of Alexandria

600 Wolfe Street,
Alexandria, VA 22314

Business Office: 703-683-5778
Box Office: 703-683-0496
Fax: 703-683-1378
www.thelittletheatre.com

Drawn By: Sean P. Crowley
(sean@seancrowley.net)

Scale: 1/4" = 1'-0"

Plate:
2 of **3**

SR CL Section
Drawn: 10 Aug 2005


30'-0" 25'-0" 20'-0" 15'-0" 10'-0" 5'-0" 0" 5'-0" 10'-0" 15'-0" 20'-0" 25'-0" 30'-0" 35'-0" 40'-0" 45'-0" 50'-0"

35'-0"
30'-0"
25'-0"
20'-0"
15'-0"
10'-0"
5'-0"
0"
5'-0"



35'-0"
30'-0"
25'-0"
20'-0"
15'-0"
10'-0"
5'-0"
0"
5'-0"

Lineset Schedule
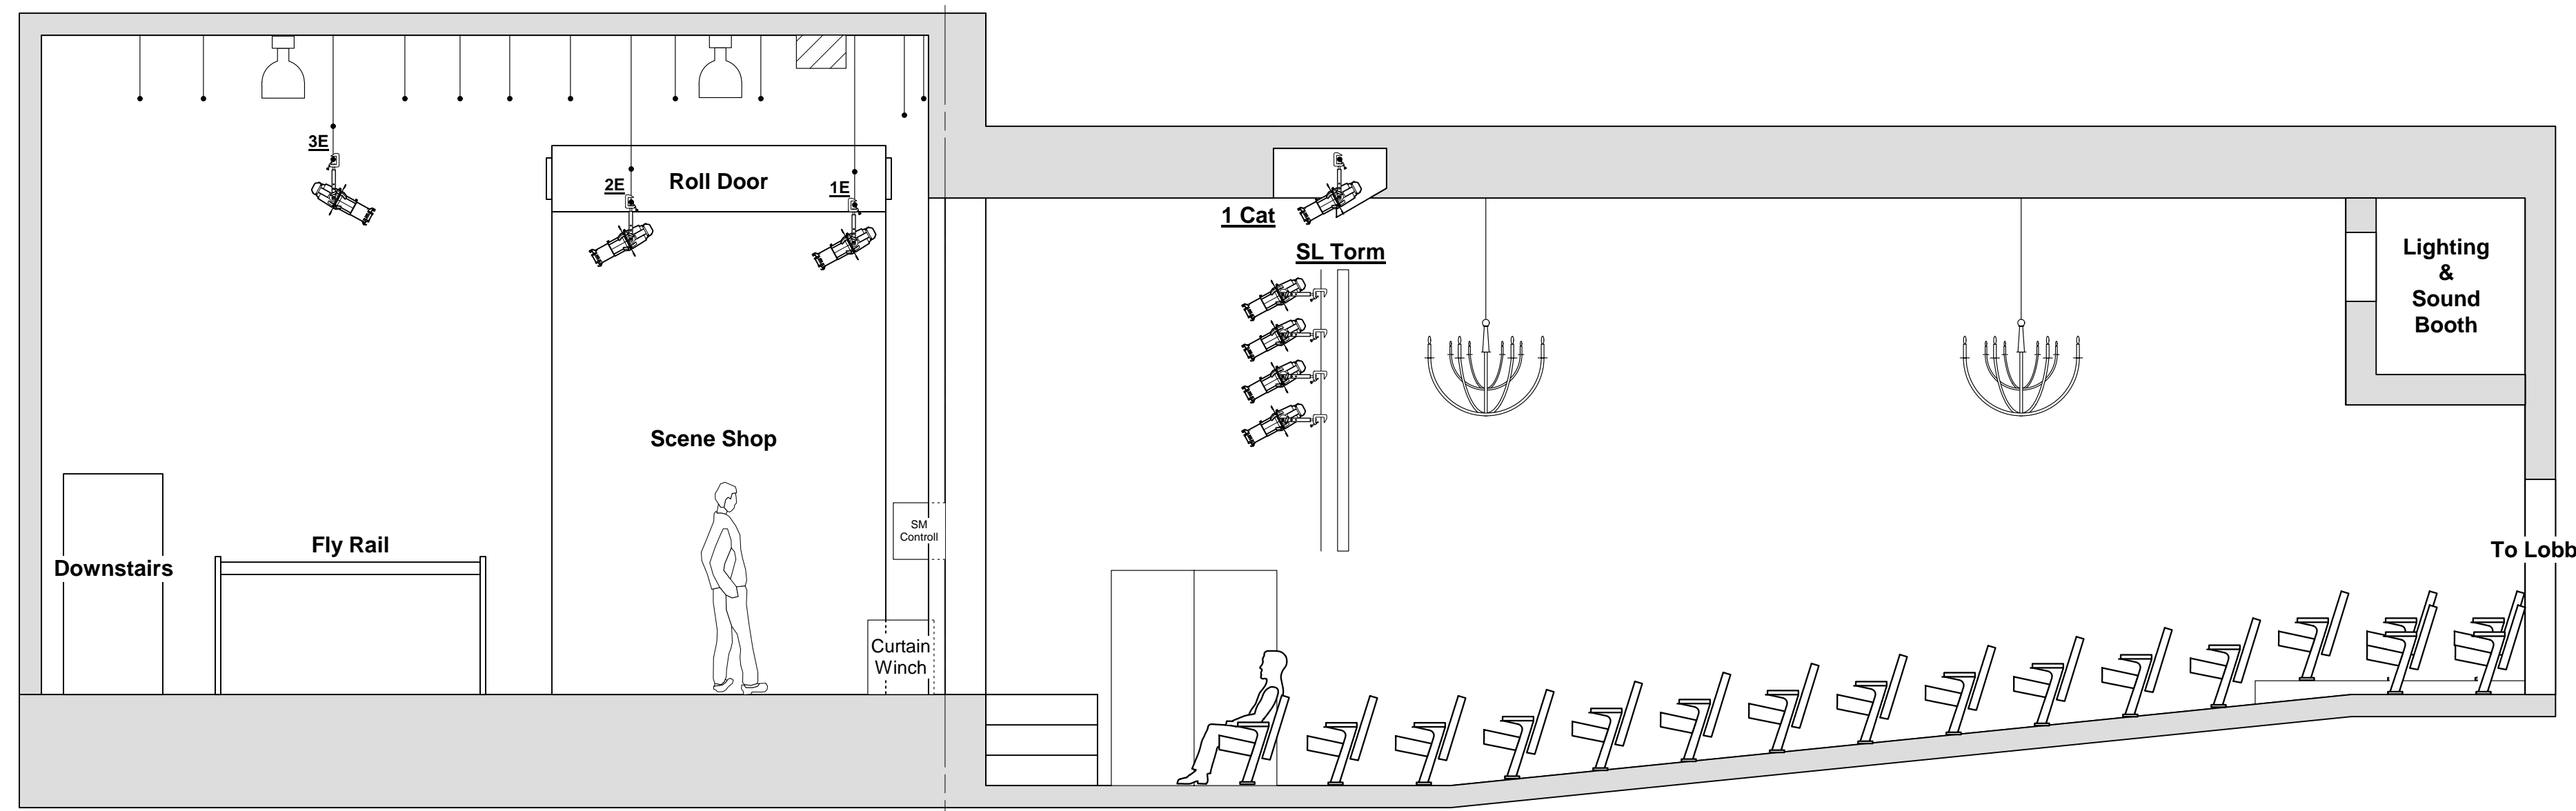
| | | | | | | | | | | | | |
|----------|----------|-------------------------|----------|---------|---------|---------|------------------------|---------|---------|------------------------|-------------------------------|---------------------|
| Line 13: | Line 12: | Line 11: 3E (Dead Hung) | Line 10: | Line 9: | Line 8: | Line 7: | Line 6: 2E (Dead Hung) | Line 5: | Line 4: | Line 3: 1E (Dead Hung) | Line 2: Main Curtain Traveler | Line 1: Main Teaser |
| | | Trim: 16' 2" | | | | | Trim: 14' 10.5" | | | Trim: 14' 9.5" | | |



30'-0" 25'-0" 20'-0" 15'-0" 10'-0" 5'-0" 0" 5'-0" 10'-0" 15'-0" 20'-0" 25'-0" 30'-0" 35'-0" 40'-0" 45'-0" 50'-0"

| | | |
|---|-----------------------|---|
|  | |  Plate: <h1 style="font-size: 2em;">3</h1> of 3 |
| 600 Wolfe Street, Alexandria, VA 22314 Business Office: 703-683-5778 Box Office: 703-683-0496 Fax: 703-683-1378 www.thelittletheatre.com | | |
| Drawn By: Sean P. Crowley (sean@seancrowley.net) | Scale 1/4" = 1'-0" | SL CL Section Drawn: 10 Aug 2005 |

Loading Dock

Fly Rail

Light Shop

Fly Rail

To Downstairs

Fly Rail

Scene Shop

3E

3E

2E

2E

1E

1E

Curtain Winch

SM Control

To Hall

To Hall

The Little Theatre of Alexandria



To Street

600 Wolfe Street,
Alexandria, VA 22314
Business Office: 703-683-5778
Box Office: 703-683-0496
Fax: 703-683-1378
www.thelittletheatre.com
Drawn By: Sean P. Crowley
(sean@seancrowley.net)

Plate:
1
of 3


Groundplan

Scale
1/4"=1'-0"
Drawn:
10 Aug 2005

SR Torm

SL Torm

€

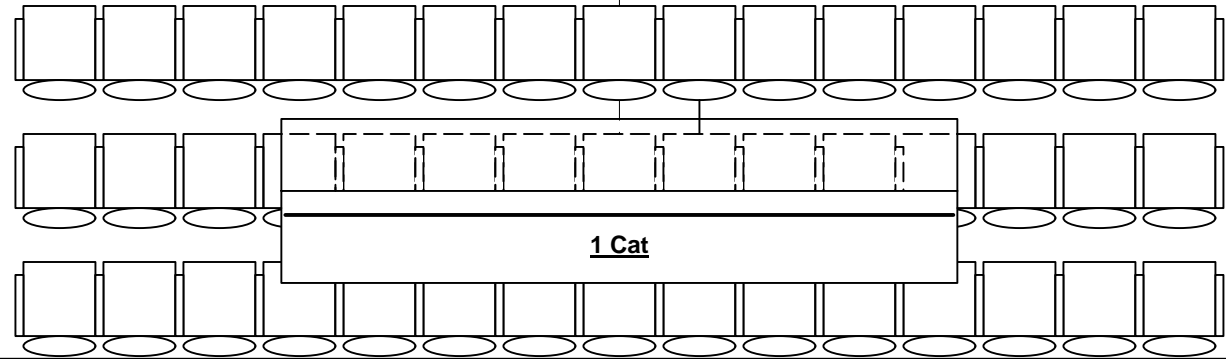

1 Cat